



Notes:
 This drawing is copyright and cannot be reproduced without the approval of
 Stephen J Whitham associates Ltd.
 All dimensions to be checked on site and any discrepancy reported before
 commencement of works.

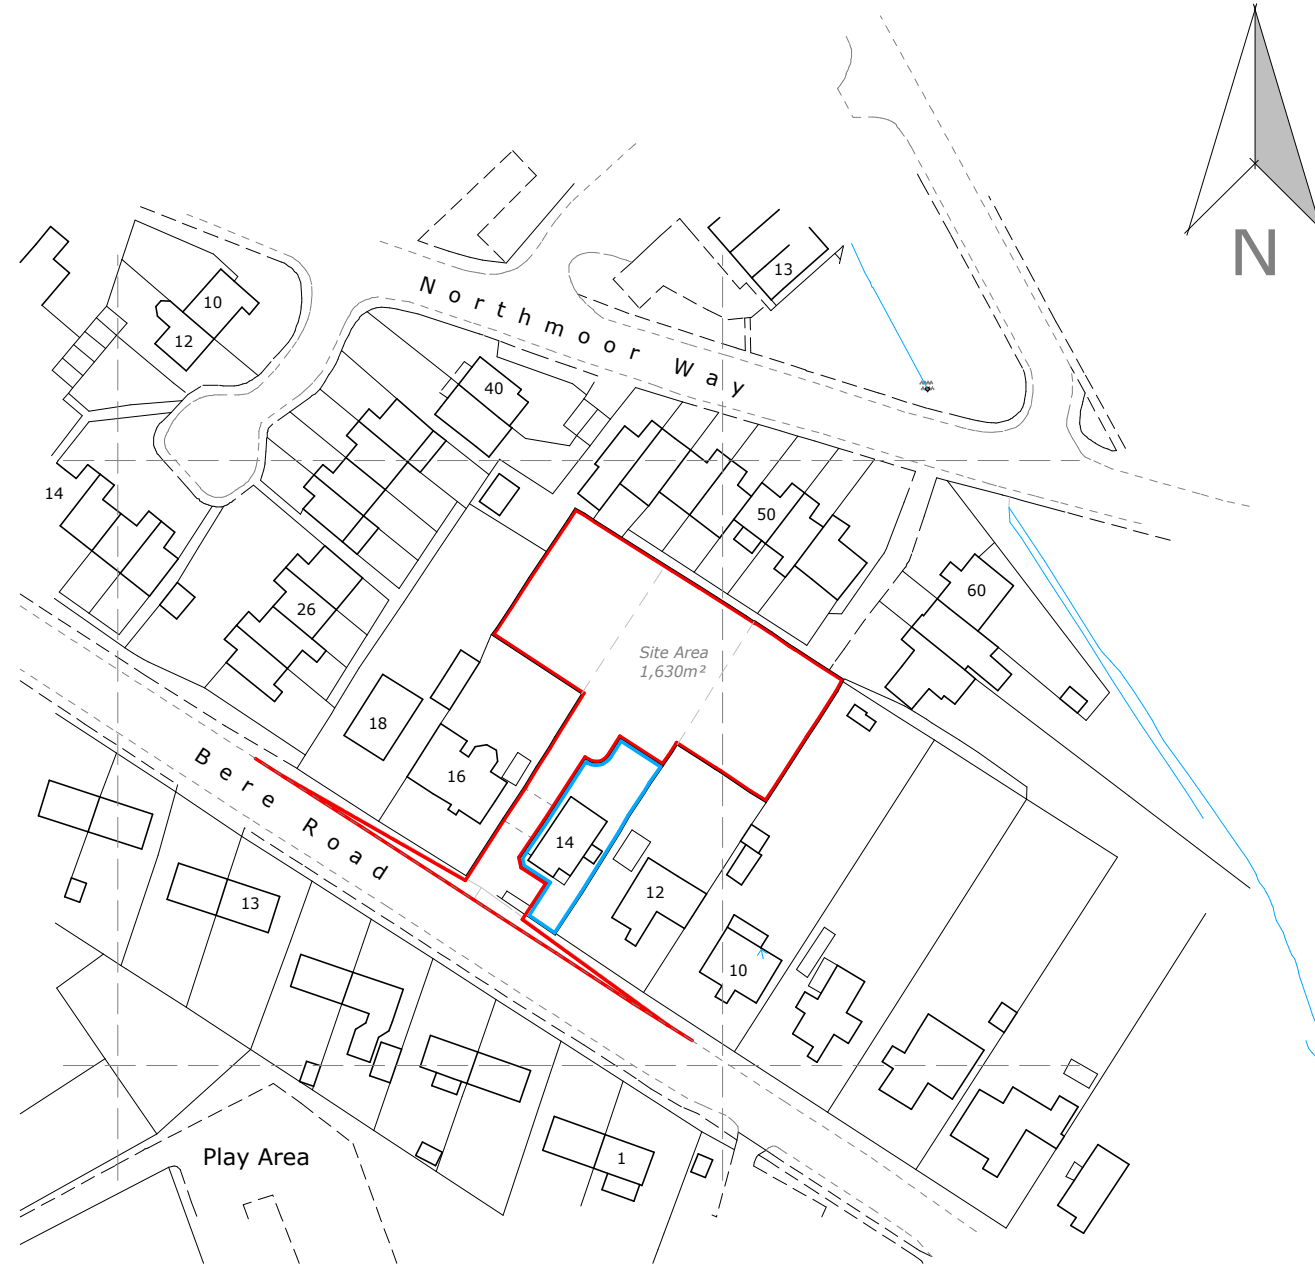

Ordnance Survey (c) Crown Copyright 2018. All rights reserved. Licence number 100022432

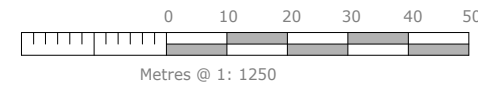

Rev. D 19/10/2019 Boundary/red line amendments.
 Rev. C 20/08/2019 Minor amendments.
 Rev. B 15/04/2019 Site boundaries/red line amended.
 Rev. A --/--/2018 Site boundaries/red line amended.

Location Plan 1 : 1 2 5 0

project:
Proposed Development;
 Land r/o 12-16 Bere Road, Wareham BH20 4DD
 For; Cawdor Construction Developments Ltd.


scale: 1 : 1250 @ A3 date: Sept. 2018 job no. S1292 dwg. no.

01 d

Quince Cottage, Coach Road, Manor Road, Stourpaine, Blandford DT11 8TL
 tel: 01258 489312 email: stephen@whitham.net

architecture + planning

stephen j whitham associates

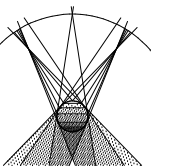


Notes:
 This drawing is copyright and cannot be reproduced without the approval of Stephen J Whitham associates Ltd.
 All dimensions to be checked on site and any discrepancy reported before commencement of works.

Note:
 Boundaries & buildings illustrated outside extent of land survey (grey lines) are taken from ordnance survey mapping. Therefore, exact position to be determined on site, if/where necessary.



Site Plan

1: 200

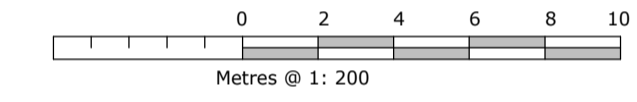

KEY

- + 1.00 - existing spot level
- 7.95 - proposed/finished level
- FFL 6.100 - proposed finished floor level

Bere Road

project:
Proposed Development;
 Land r/o 12-16 Bere Road
 Wareham
 Dorset
 BH20 4DD


For; Cawdor Construction Devs Ltd

Proposed Site Plan



scale: 1: 200 @ A1 date: Sept. 2019 job no. S1292 dwg. no. 02

Quince Cottage, Coach Road, Stourpaine, Blandford DT11 8TL
 tel: 01258 489312 email: stephen@whitham.net

architecture + planning

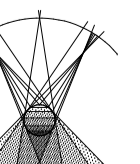

Notes:
This drawing is copyright and cannot be reproduced without the approval of
Stephen J Whitham associates Ltd.
All dimensions to be checked on site and any discrepancy reported before
commencement of works.

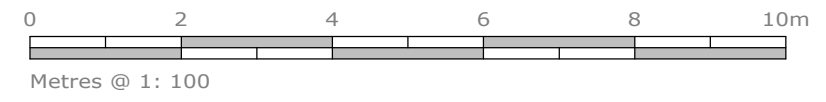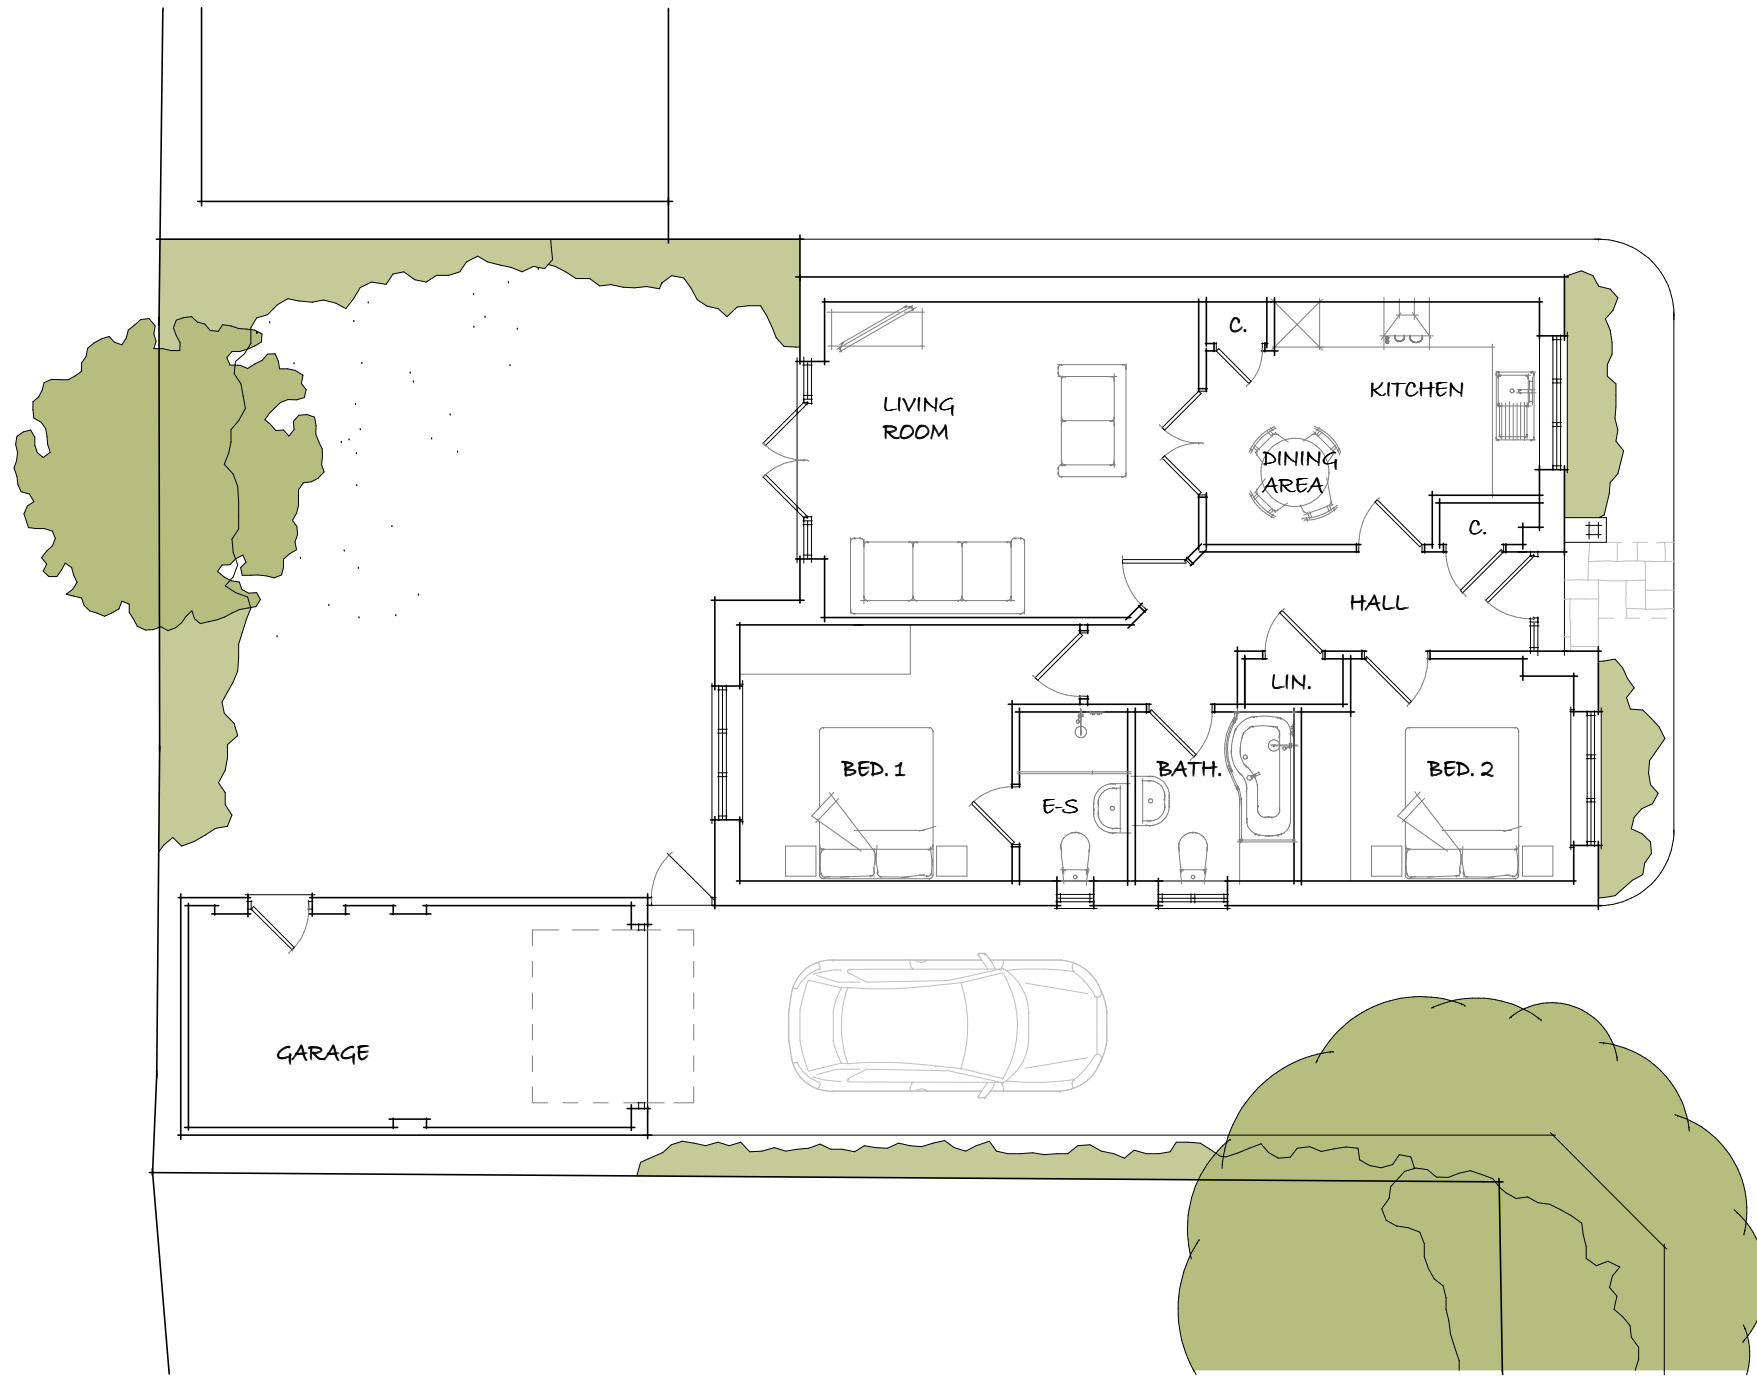

Plot 1 - Floor Plan


project:
Proposed Development;
Land r/o 12-18 Bere Road, Wareham BH20 4DD
For; Cawdor Construction Developments Ltd.

scale: 1: 100 @ A3 date: Oct. 2019 job no. S1292 dwg. no. **03**


Quince Cottage, Coach Road, Manor Road, Stourpaine, Blandford DT11 8TL
tel: 01258 489312 email: stephen@whitham.net

architecture + planning


stephen j whitham associates

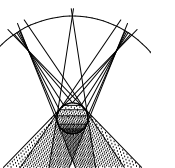

Notes:
 This drawing is copyright and cannot be reproduced without the approval of
 Stephen J Whitham associates Ltd.
 All dimensions to be checked on site and any discrepancy reported before
 commencement of works.

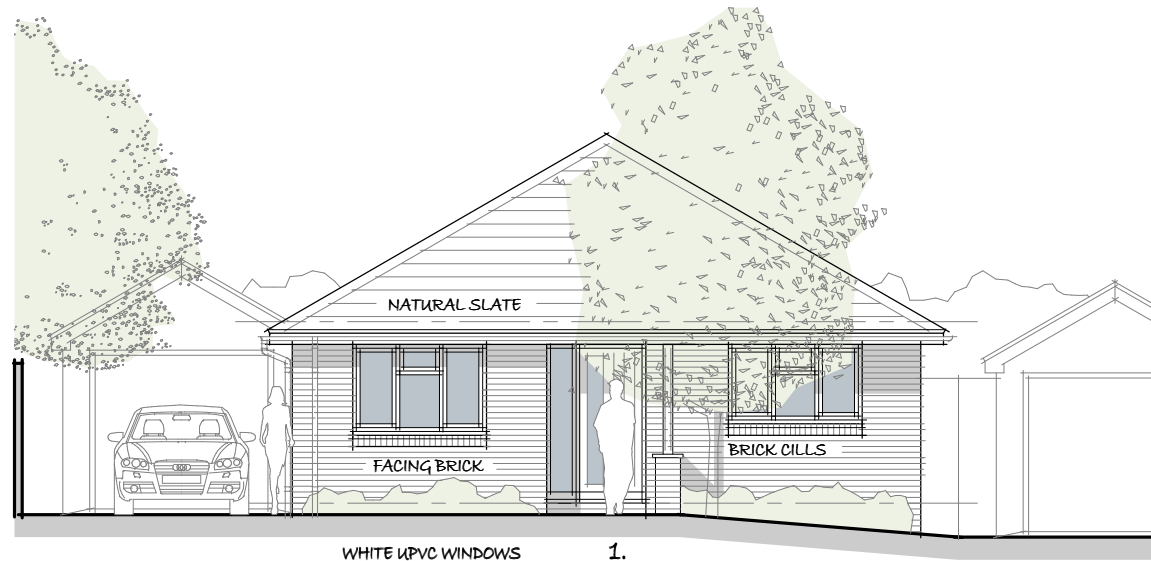

SOUTH EAST
 ELEVATION 1:100

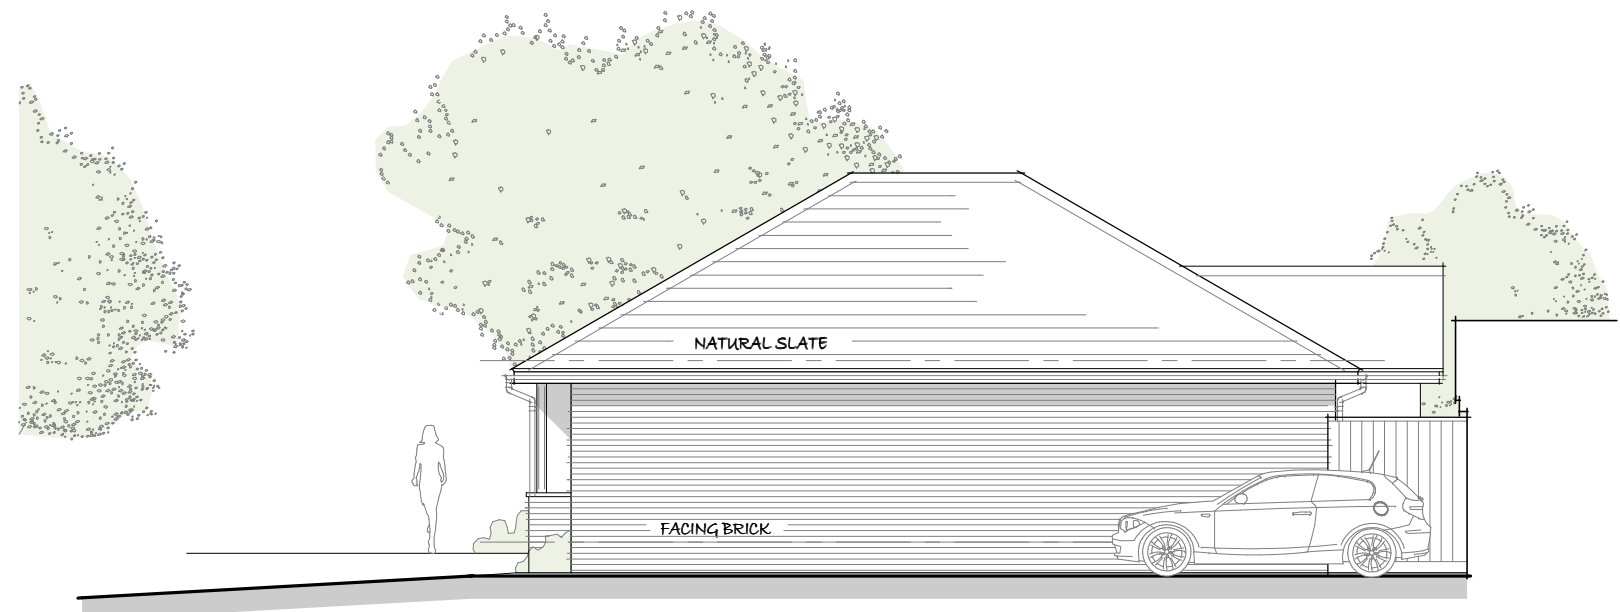

NORTH EAST
 ELEVATION 1:100



Plot 1 - Elevations

(sheet 1 of 2)


project:
Proposed Development;
 Land r/o 12-18 Bere Road, Wareham BH20 4DD
 For; Cawdor Construction Developments Ltd.

scale: 1: 100 @ A3 date: Oct. 2019 job no. S1292 dwg. no. **04**


Quince Cottage, Coach Road, Manor Road, Stourpaine, Blandford DT11 8TL
 tel: 01258 489312 email: stephen@whitham.net

architecture + planning


stephen j whitham associates

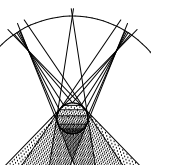


Notes:
 This drawing is copyright and cannot be reproduced without the approval of
 Stephen J Whitham associates Ltd.
 All dimensions to be checked on site and any discrepancy reported before
 commencement of works.

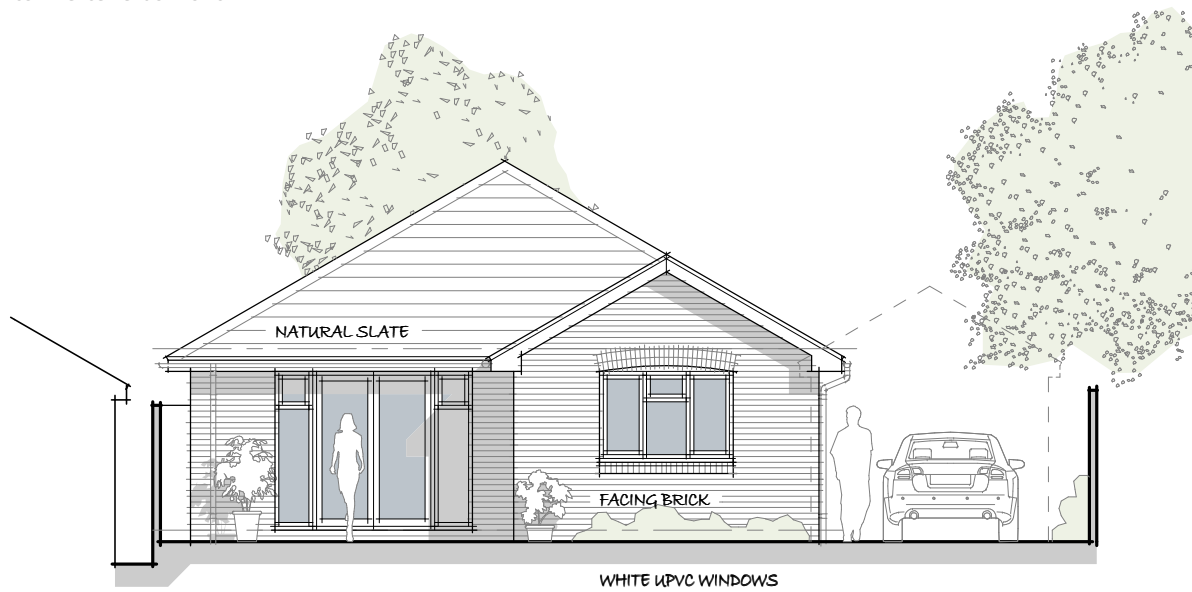

NORTH WEST
 ELEVATION 1:100

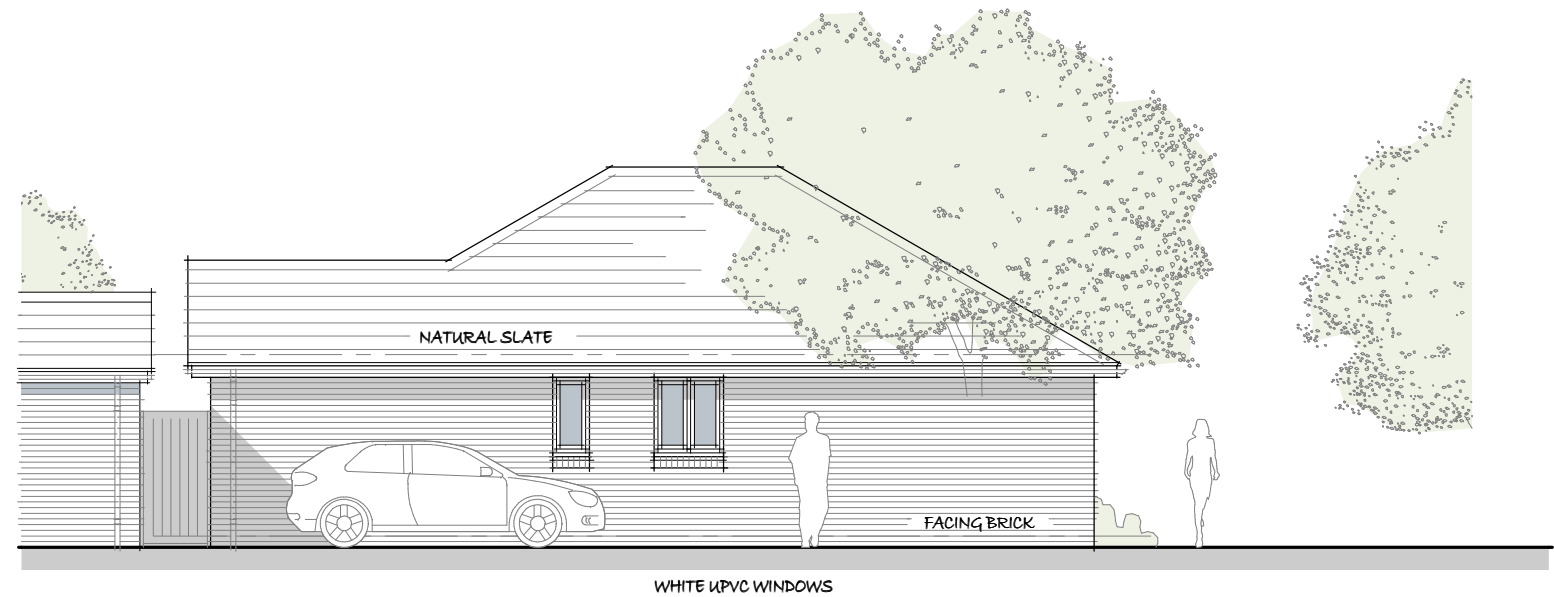

SOUTH WEST
 ELEVATION 1:100

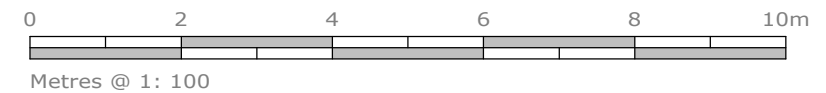

Plot 1 - Elevations

(sheet 2 of 2)


project:
Proposed Development;
 Land r/o 12-18 Bere Road, Wareham BH20 4DD
 For; Cawdor Construction Developments Ltd.

scale: 1: 100 @ A3 date: Oct. 2019 job no. S1292 dwg. no. **05**


Quince Cottage, Coach Road, Manor Road, Stourpaine, Blandford DT11 8TL
 tel: 01258 489312 email: stephen@whitham.net

architecture + planning

stephen j whitham associates

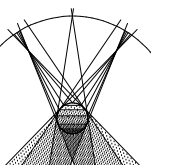

Notes:
This drawing is copyright and cannot be reproduced without the approval of
Stephen J Whitham associates Ltd.
All dimensions to be checked on site and any discrepancy reported before
commencement of works.

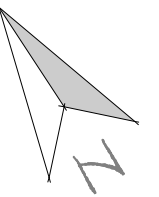

Plot 2 - Floor Plan


project:
Proposed Development;
Land r/o 12-18 Bere Road, Wareham BH20 4DD
For; Cawdor Construction Developments Ltd.

scale: 1: 100 @ A3 date: Oct. 2019 job no. S1292 dwg. no. **06**


Quince Cottage, Coach Road, Manor Road, Stourpaine, Blandford DT11 8TL
tel: 01258 489312 email: stephen@whitham.net

architecture + planning

stephen j whitham associates


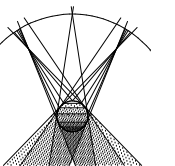


Notes:
 This drawing is copyright and cannot be reproduced without the approval of
 Stephen J Whitham associates Ltd.
 All dimensions to be checked on site and any discrepancy reported before
 commencement of works.

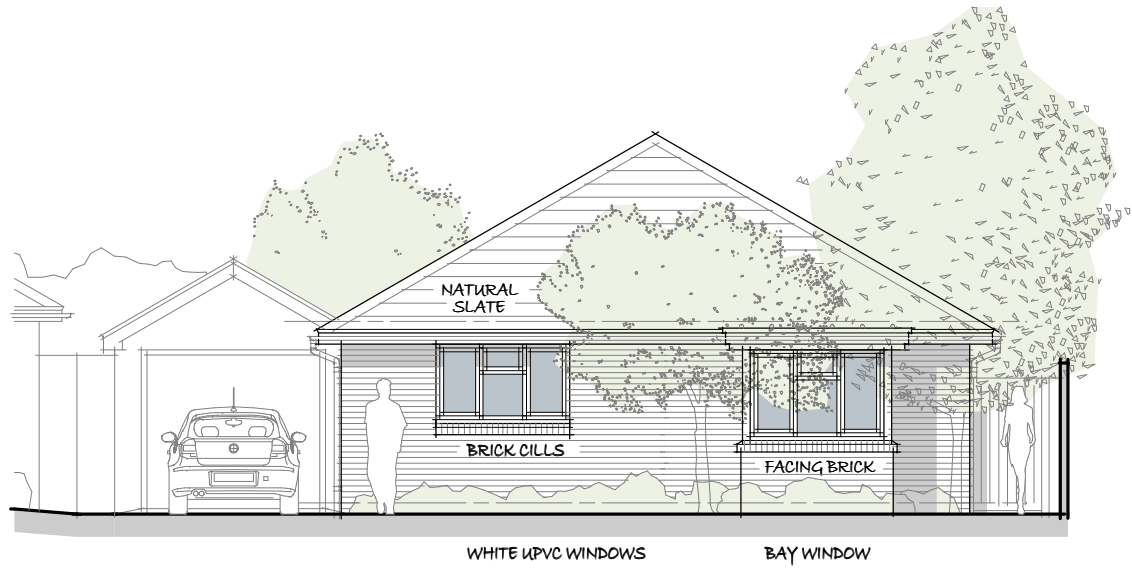


SOUTH EAST
 ELEVATION 1:100

5m DATUM

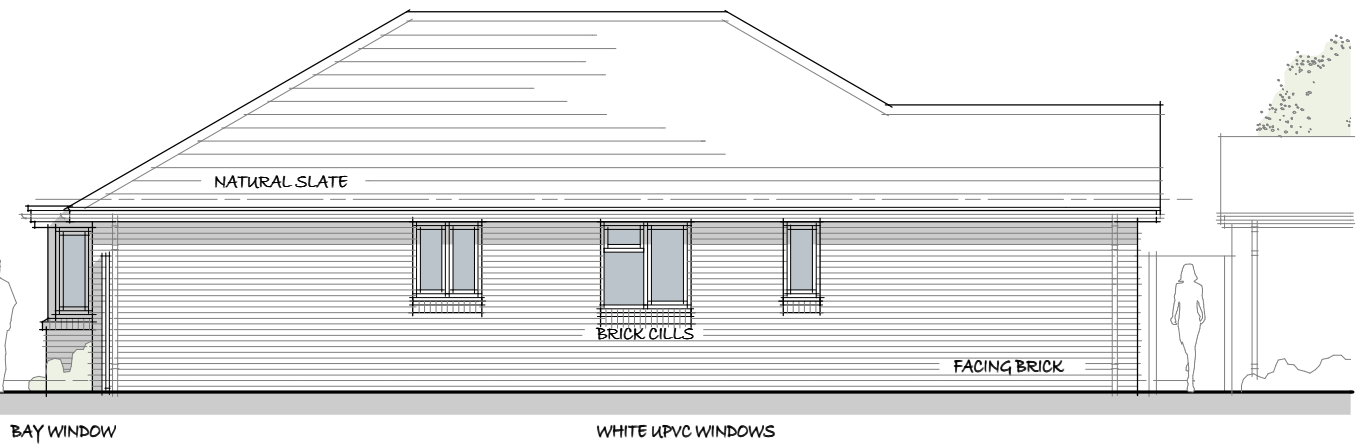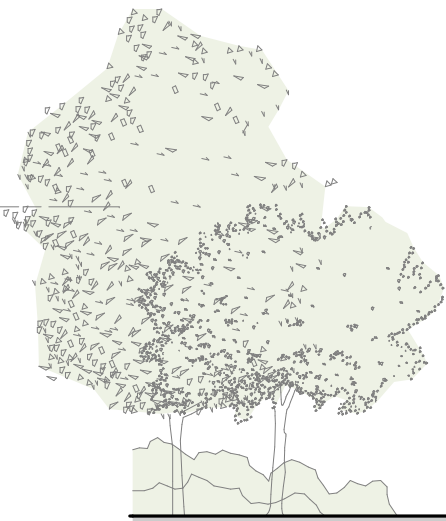

NORTH EAST
 ELEVATION 1:100

5m DATUM

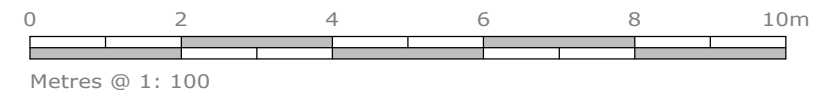

Plot 2 - Elevations

(sheet 1 of 2)


project:
Proposed Development;
 Land r/o 12-18 Bere Road, Wareham BH20 4DD
 For; Cawdor Construction Developments Ltd.

scale: 1: 100 @ A3 date: Oct. 2019 job no. S1292 dwg. no. **07**


Quince Cottage, Coach Road, Manor Road, Stourpaine, Blandford DT11 8TL
 tel: 01258 489312 email: stephen@whitham.net

architecture + planning

stephen j whitham associates

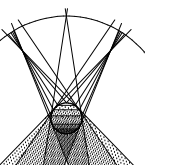


Notes:
 This drawing is copyright and cannot be reproduced without the approval of
 Stephen J Whitham associates Ltd.
 All dimensions to be checked on site and any discrepancy reported before
 commencement of works.

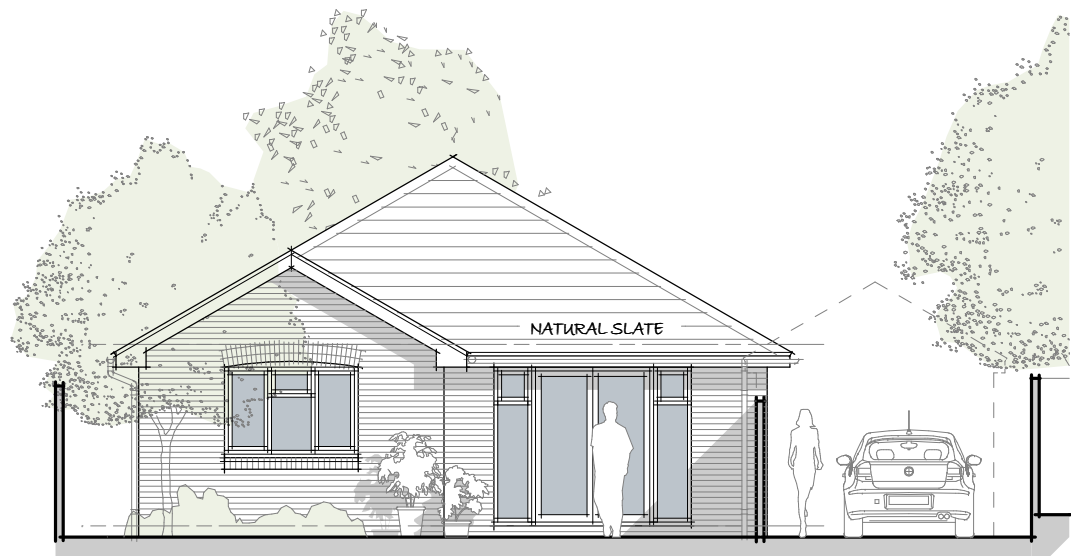

WHITE UPVC WINDOWS

NORTH WEST
 ELEVATION 1:100


5m DATUM

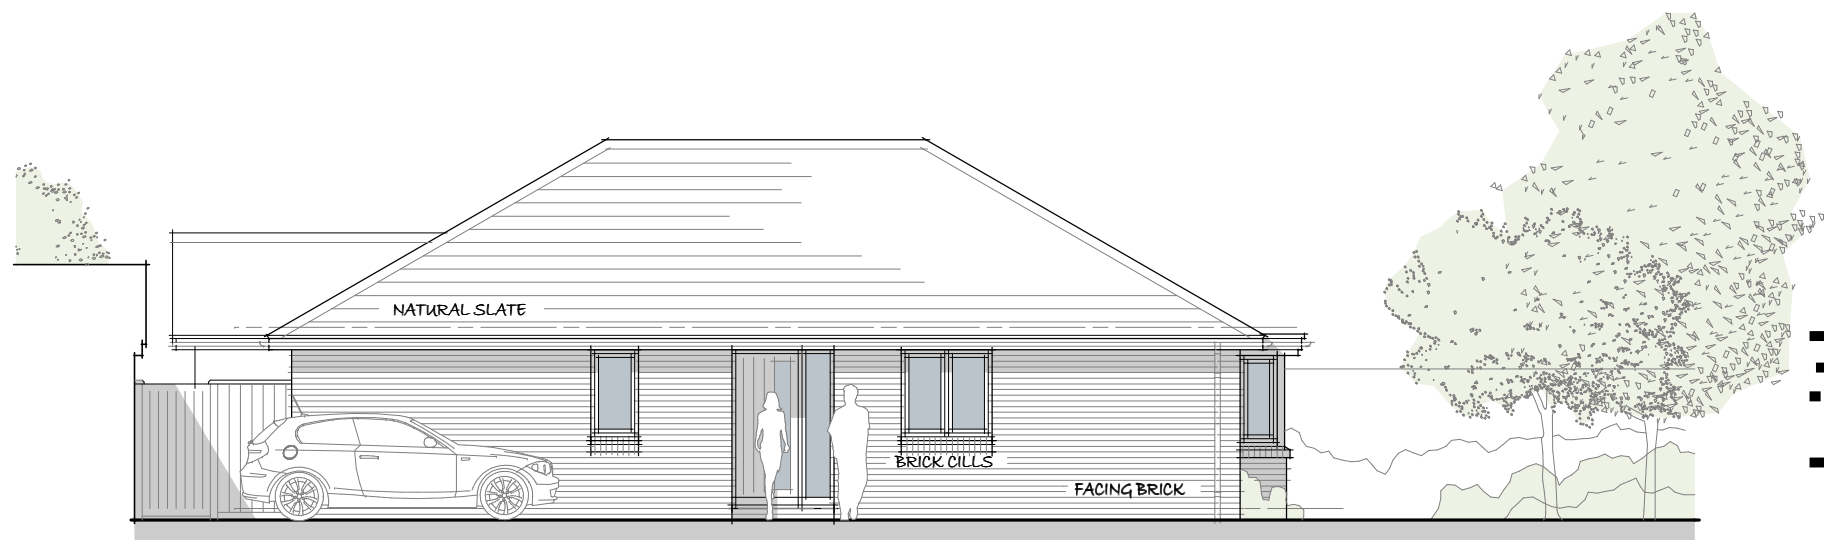

2. WHITE UPVC WINDOWS

SOUTH WEST
 ELEVATION 1:100

5m DATUM

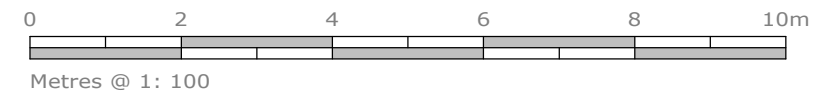

Plot 2 - Elevations

(sheet 2 of 2)


project:
Proposed Development;
 Land r/o 12-18 Bere Road, Wareham BH20 4DD
 For; Cawdor Construction Developments Ltd.

scale: 1: 100 @ A3 date: Oct. 2019 job no. S1292 dwg. no. **08**




Quince Cottage, Coach Road, Manor Road, Stourpaine, Blandford DT11 8TL
 tel: 01258 489312 email: stephen@whitham.net

architecture + planning

stephen j whitham associates

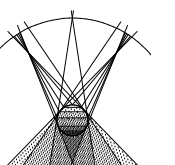

Notes:
This drawing is copyright and cannot be reproduced without the approval of
Stephen J Whitham associates Ltd.
All dimensions to be checked on site and any discrepancy reported before
commencement of works.

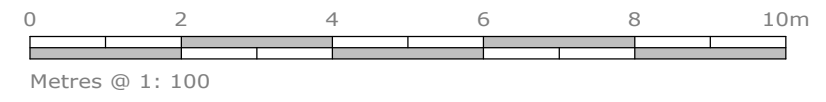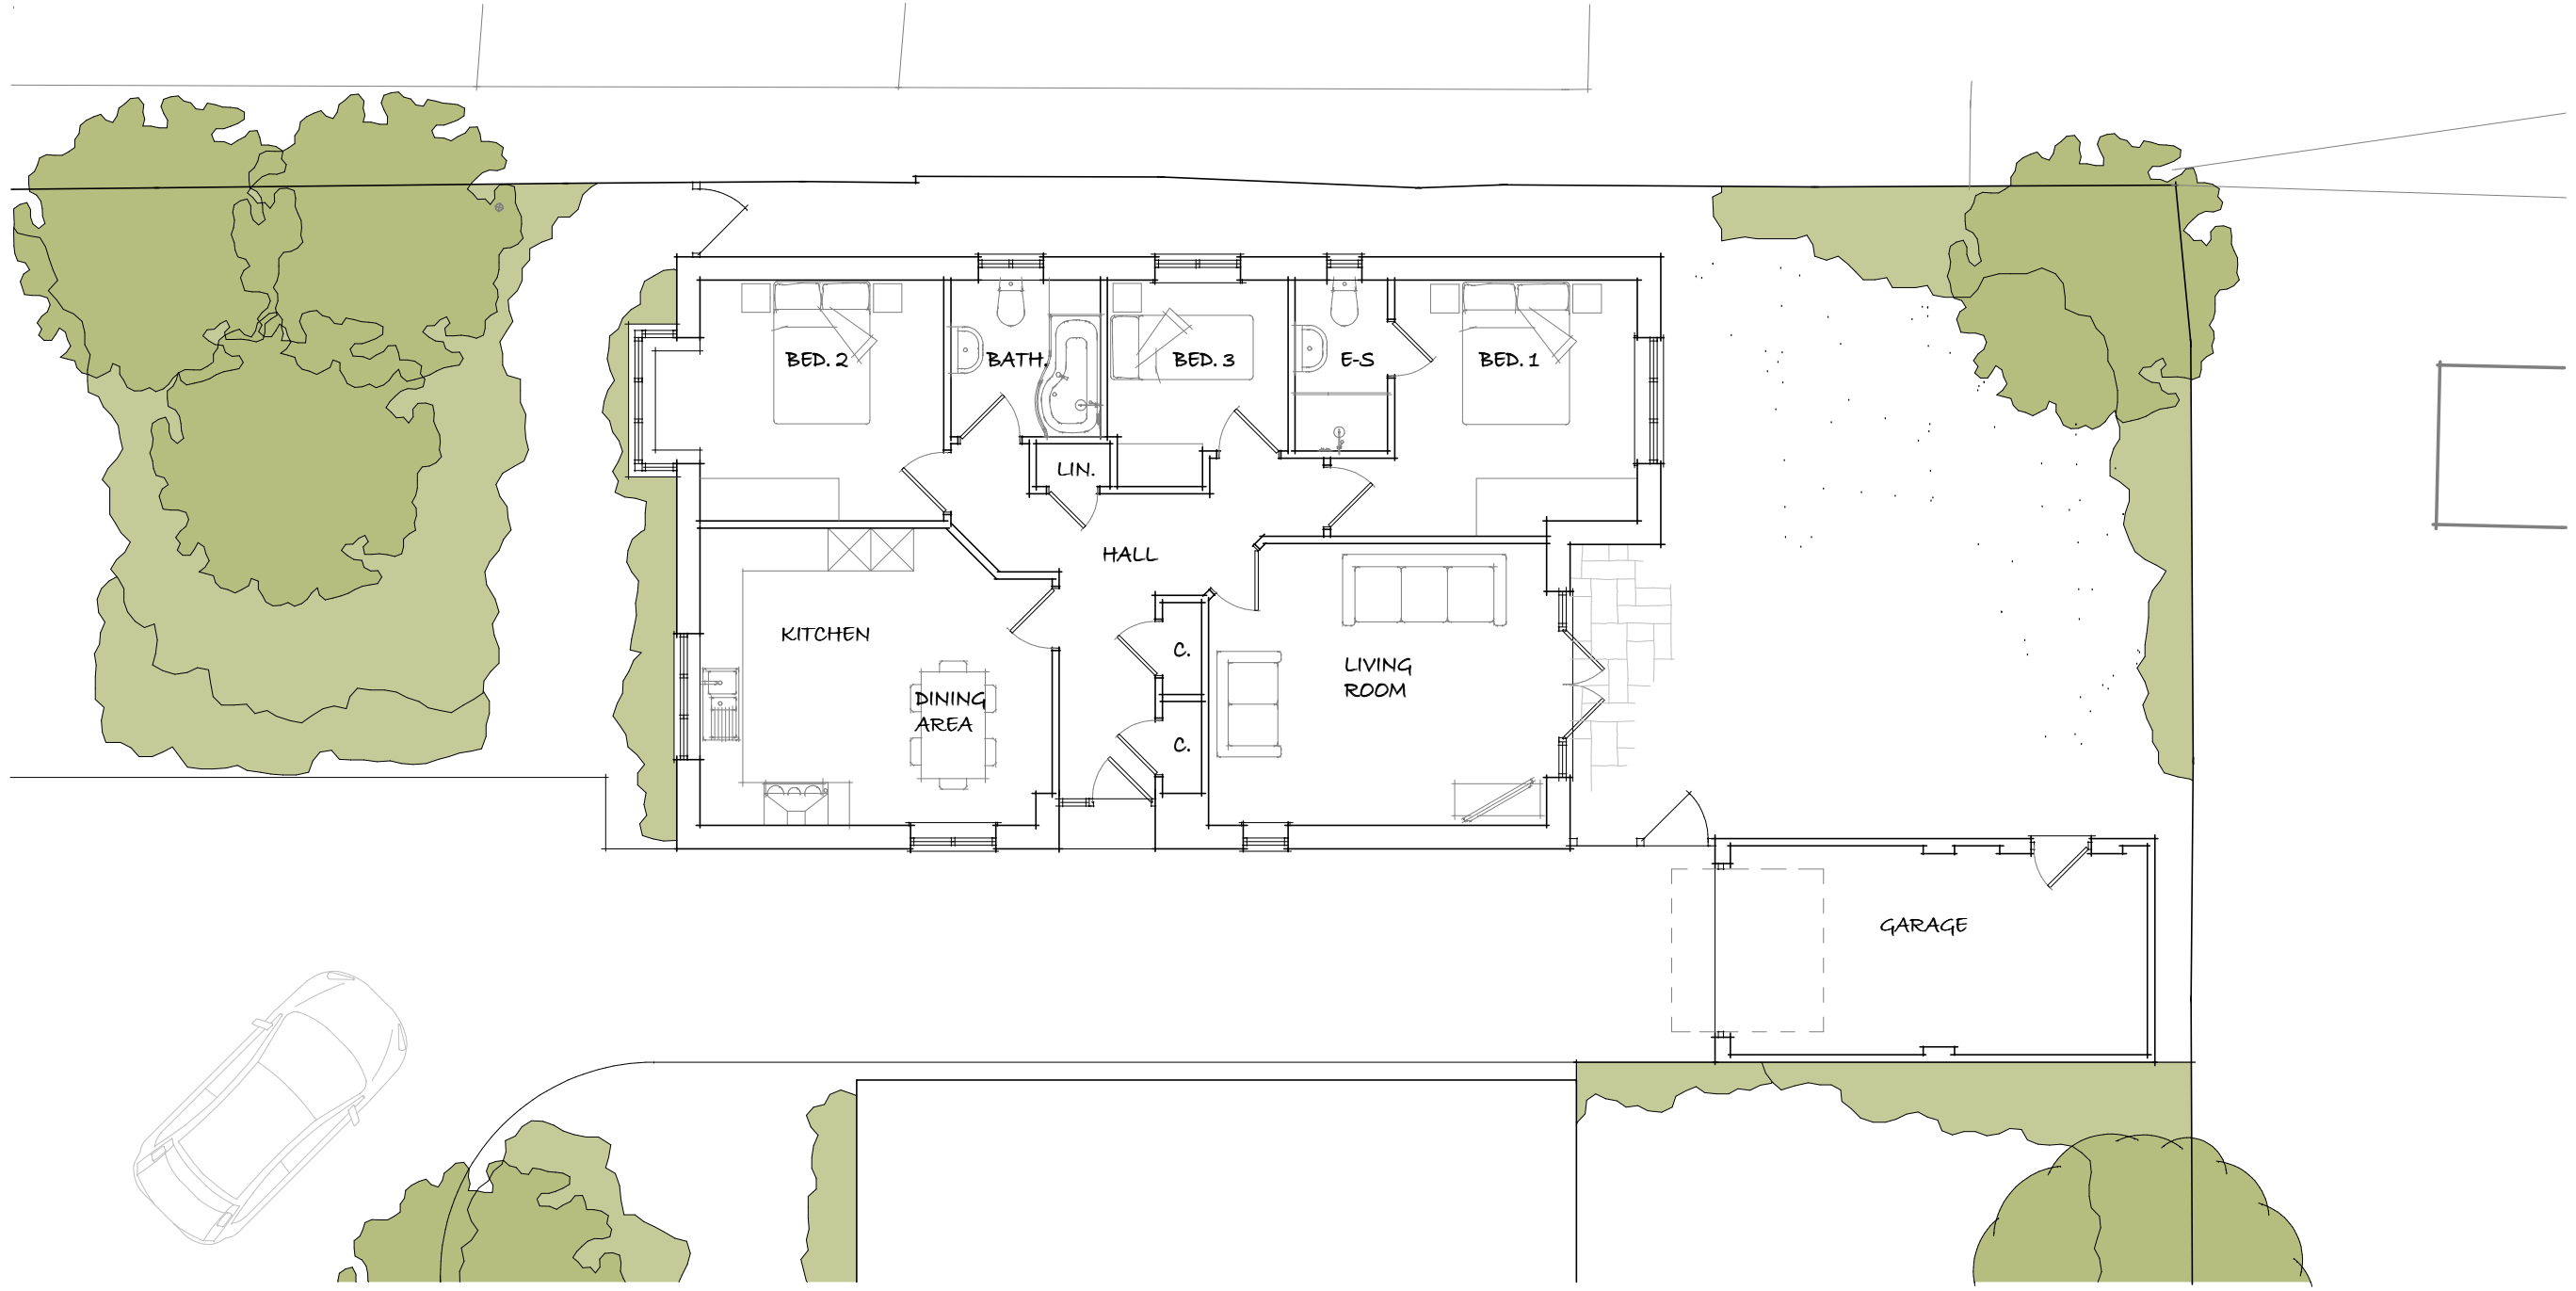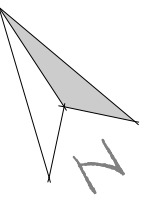

Plot 3 - Floor Plan


project:
Proposed Development;
Land r/o 12-18 Bere Road, Wareham BH20 4DD
For; Cawdor Construction Developments Ltd.

scale: 1: 100 @ A3 date: Oct. 2019 job no. S1292 dwg. no. **09**



Quince Cottage, Coach Road, Manor Road, Stourpaine, Blandford DT11 8TL
tel: 01258 489312 email: stephen@whitham.net

architecture + planning

stephen j whitham associates

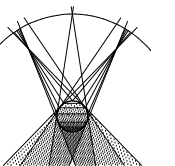


Notes:
 This drawing is copyright and cannot be reproduced without the approval of
 Stephen J Whitham associates Ltd.
 All dimensions to be checked on site and any discrepancy reported before
 commencement of works.

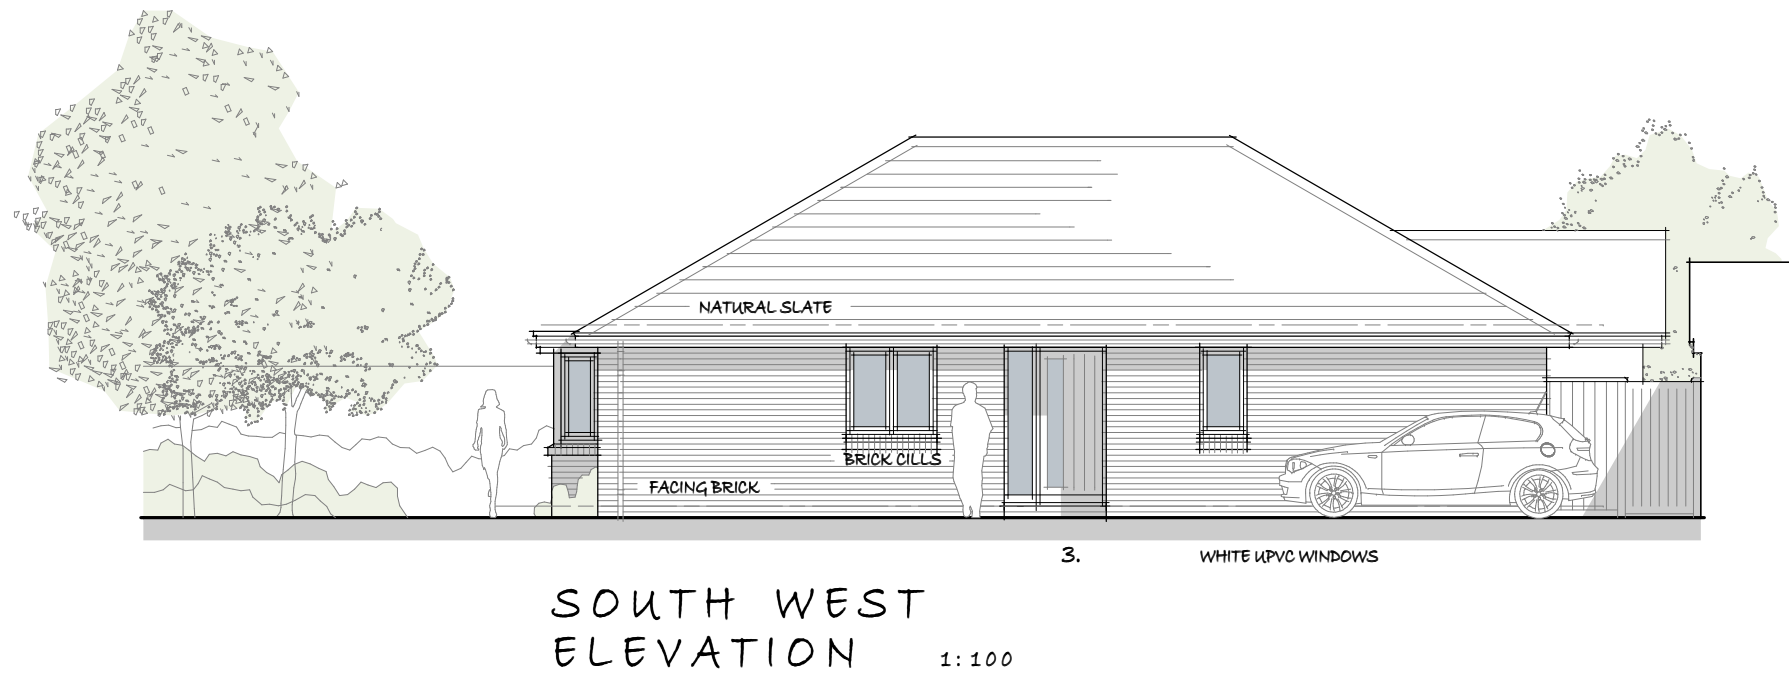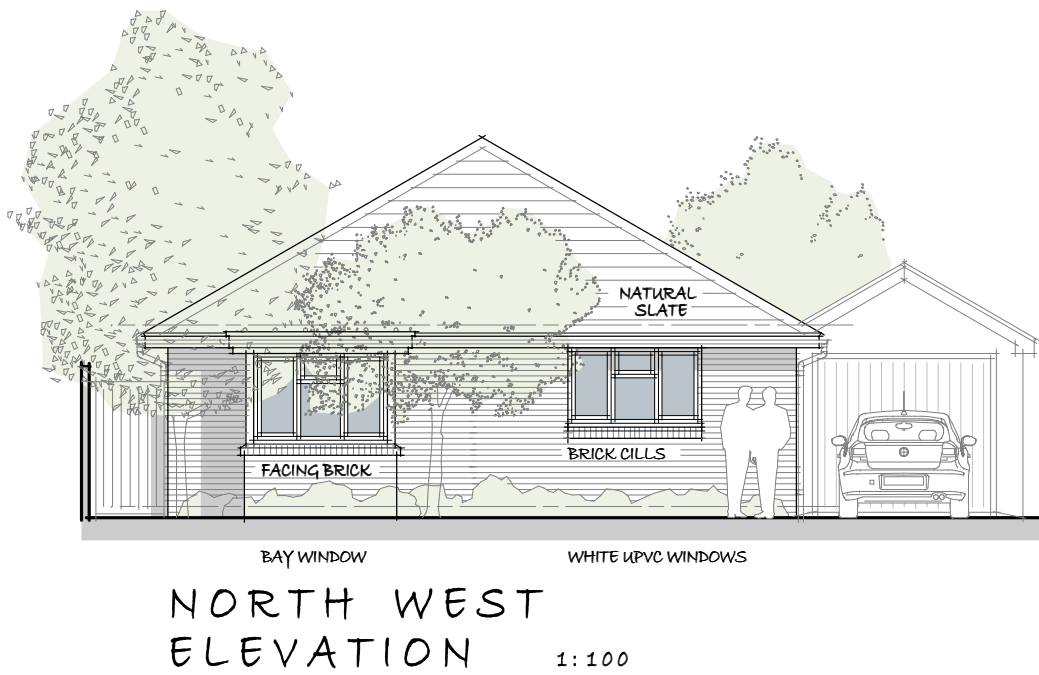

5m DATUM

5m DATUM

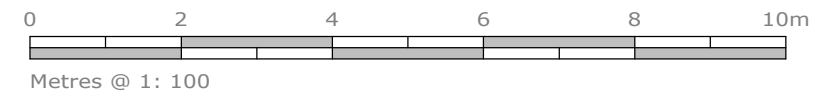

Plot 3 - Elevations

(sheet 1 of 2)


project:
Proposed Development;
 Land r/o 12-18 Bere Road, Wareham BH20 4DD
 For; Cawdor Construction Developments Ltd.

scale: 1: 100 @ A3 date: Oct. 2019 job no. S1292 dwg. no. **10**


Quince Cottage, Coach Road, Manor Road, Stourpaine, Blandford DT11 8TL
 tel: 01258 489312 email: stephen@whitham.net

architecture + planning

stephen j whitham associates

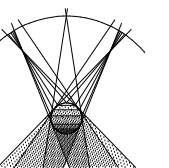


Notes:
 This drawing is copyright and cannot be reproduced without the approval of
 Stephen J Whitham associates Ltd.
 All dimensions to be checked on site and any discrepancy reported before
 commencement of works.

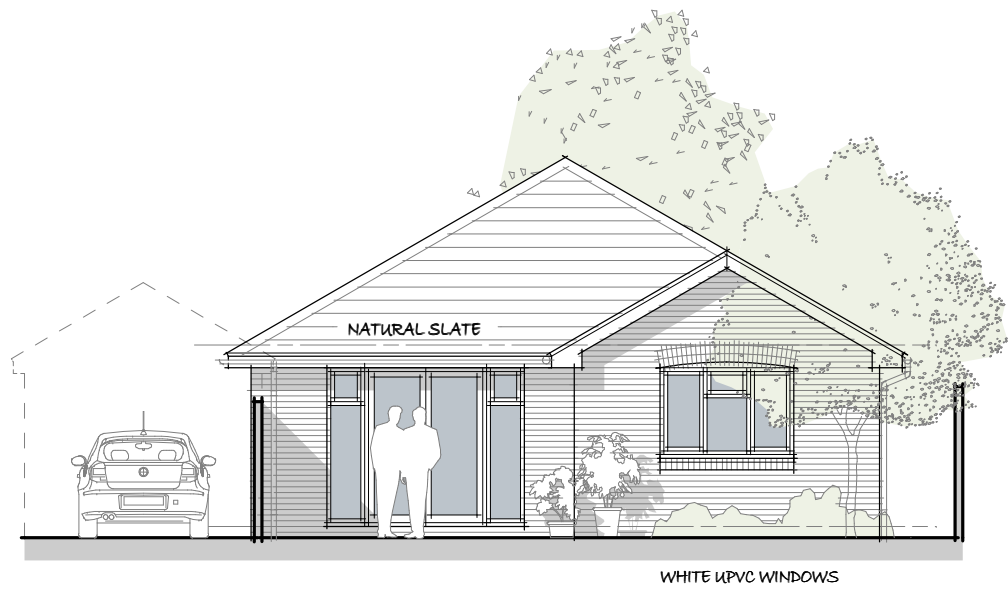

SOUTH EAST
 ELEVATION 1:100

5m DATUM

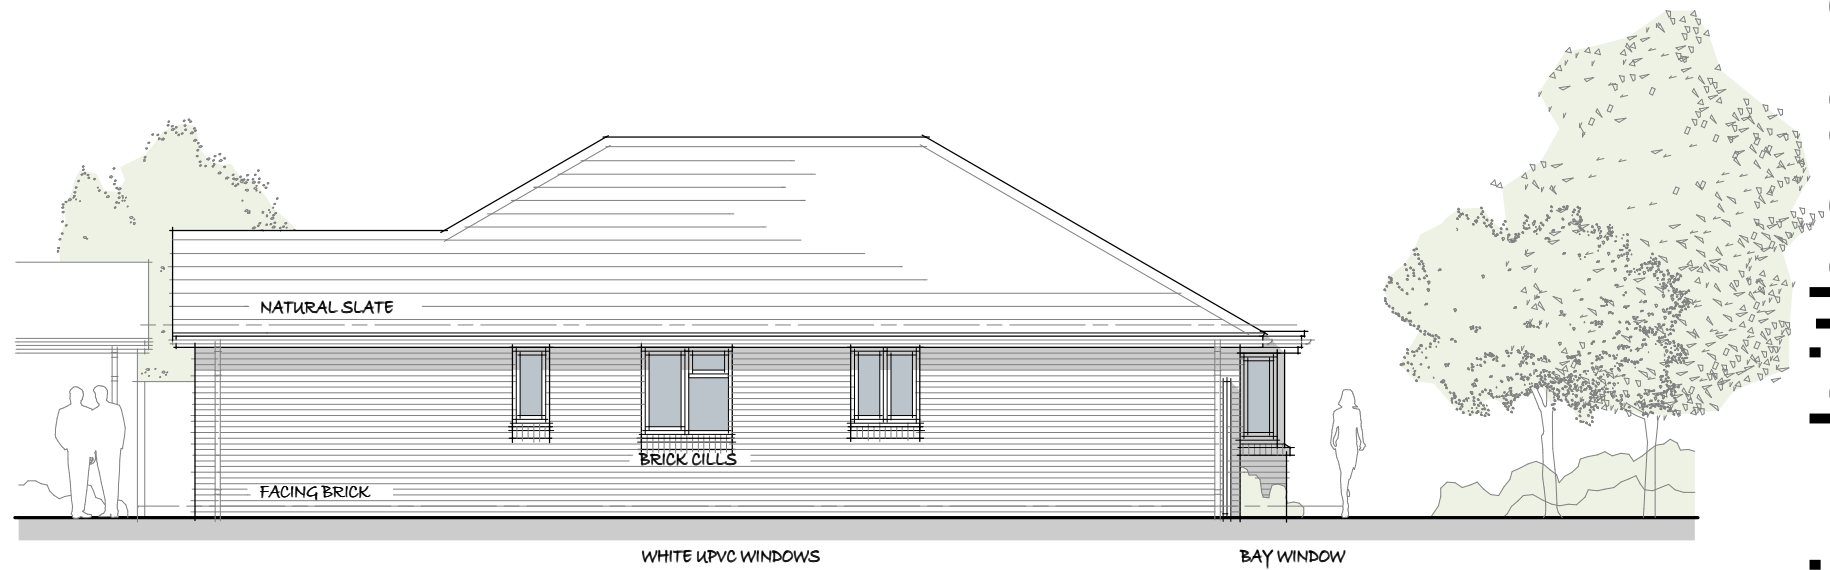

NORTH EAST
 ELEVATION 1:100

5m DATUM



Plot 3 - Elevations

(sheet 2 of 2)


project:
Proposed Development;
 Land r/o 12-18 Bere Road, Wareham BH20 4DD
 For; Cawdor Construction Developments Ltd.

scale: 1: 100 @ A3 date: Oct. 2019 job no. S1292 dwg. no. **11**



Quince Cottage, Coach Road, Manor Road, Stourpaine, Blandford DT11 8TL
 tel: 01258 489312 email: stephen@whitham.net

architecture + planning

stephen j whitham associates

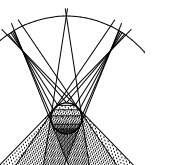

Notes:
 This drawing is copyright and cannot be reproduced without the approval of
 Stephen J Whitham associates Ltd.
 All dimensions to be checked on site and any discrepancy reported before
 commencement of works.

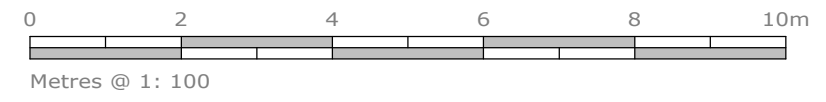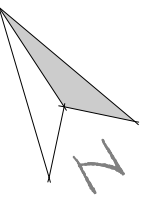

Plot 4 - Floor Plan


project:
Proposed Development;
 Land r/o 12-18 Bere Road, Wareham BH20 4DD
 For; Cawdor Construction Developments Ltd.

scale: 1: 100 @ A3 date: Oct. 2019 job no. S1292 dwg. no. **12**

Quince Cottage, Coach Road, Manor Road, Stourpaine, Blandford DT11 8TL
 tel: 01258 489312 email: stephen@whitham.net

architecture + planning

stephen j whitham associates

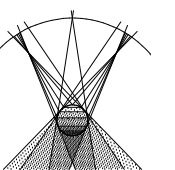

Notes:
 This drawing is copyright and cannot be reproduced without the approval of
 Stephen J Whitham associates Ltd.
 All dimensions to be checked on site and any discrepancy reported before
 commencement of works.



NORTH WEST
 ELEVATION 1:100



SOUTH WEST
 ELEVATION 1:100



Plot 4 - Elevations

(sheet 1 of 2)


project:
Proposed Development;
 Land r/o 12-18 Bere Road, Wareham BH20 4DD
 For; Cawdor Construction Developments Ltd.

scale: 1: 100 @ A3 date: Oct. 2019 job no. S1292 dwg. no. **13**


Quince Cottage, Coach Road, Manor Road, Stourpaine, Blandford DT11 8TL
 tel: 01258 489312 email: stephen@whitham.net

architecture + planning


stephen j whitham associates

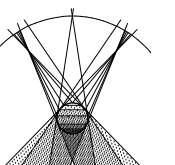

Notes:
 This drawing is copyright and cannot be reproduced without the approval of
 Stephen J Whitham associates Ltd.
 All dimensions to be checked on site and any discrepancy reported before
 commencement of works.

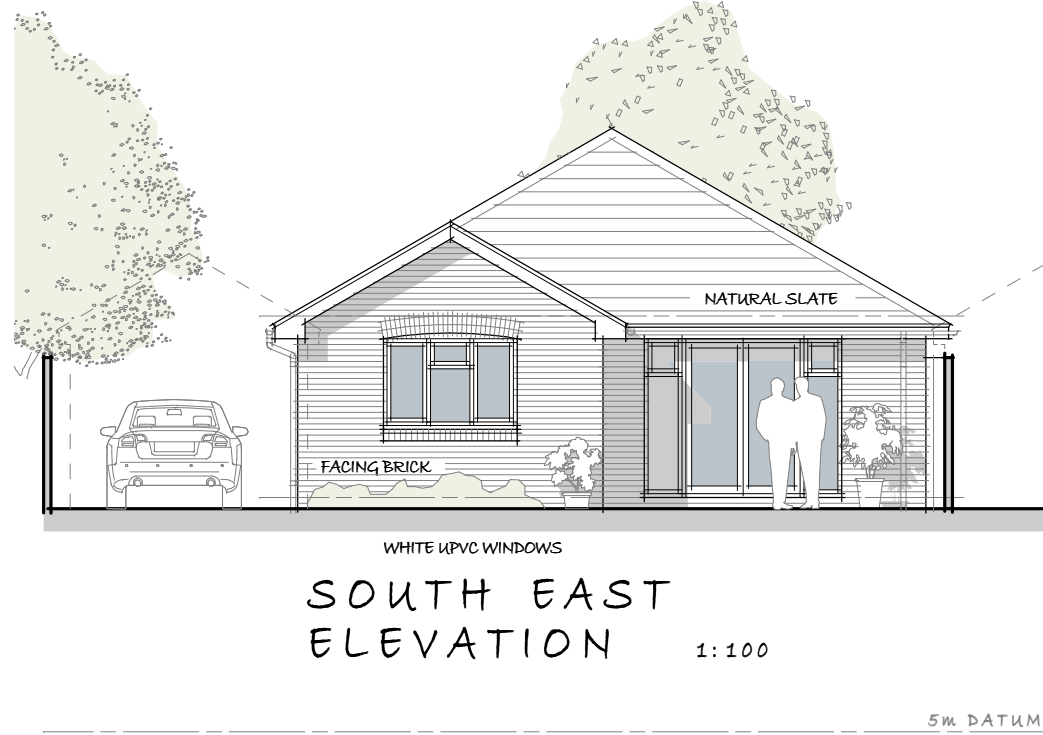

SOUTH EAST
 ELEVATION 1:100

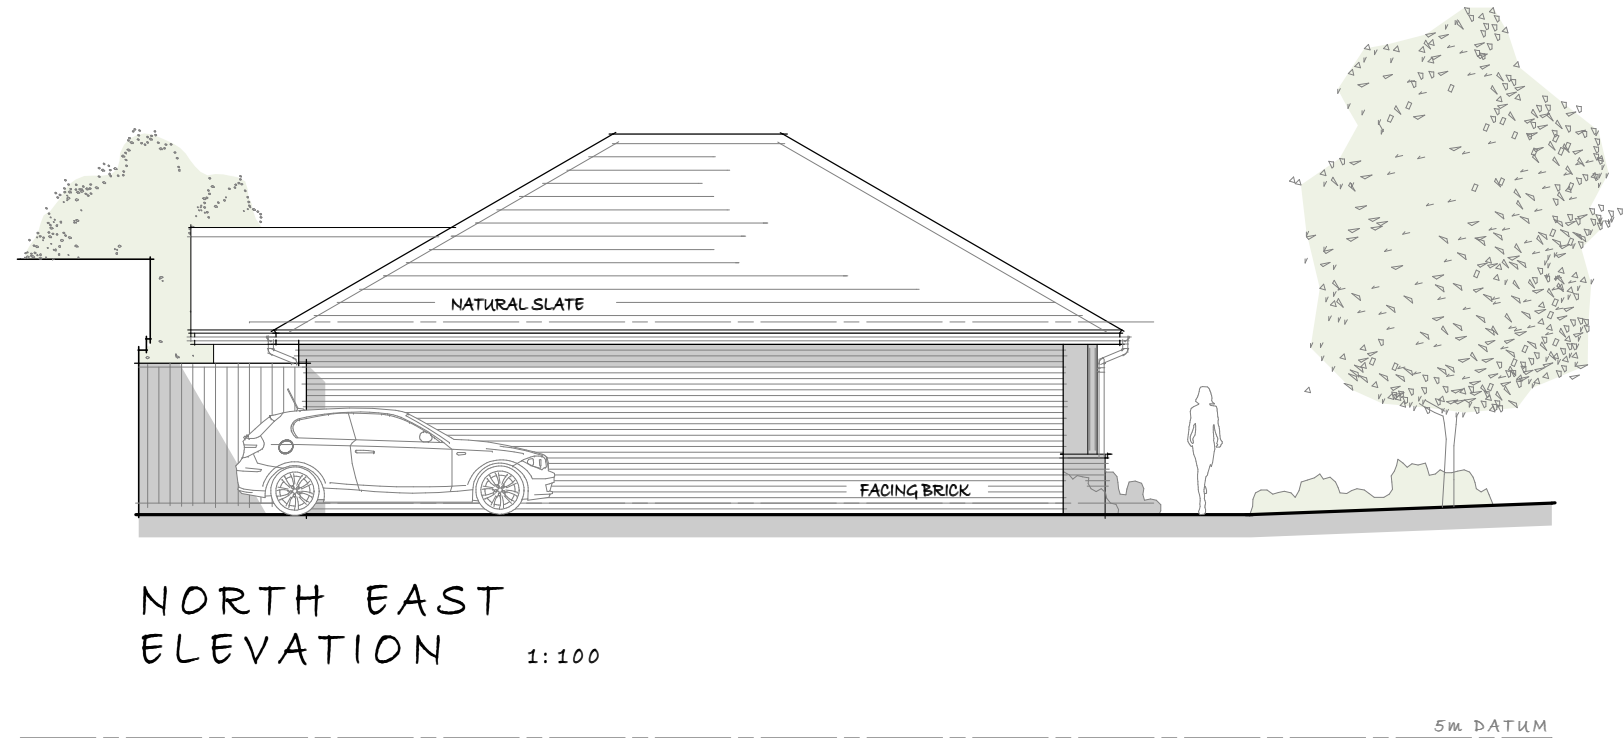

NORTH EAST
 ELEVATION 1:100



Plot 4 - Elevations

(sheet 2 of 2)


project:
Proposed Development;
 Land r/o 12-18 Bere Road, Wareham BH20 4DD
 For; Cawdor Construction Developments Ltd.

scale: 1: 100 @ A3 date: Oct. 2019 job no. S1292 dwg. no. **14**


Quince Cottage, Coach Road, Manor Road, Stourpaine, Blandford DT11 8TL
 tel: 01258 489312 email: stephen@whitham.net

architecture + planning


stephen j whitham associates

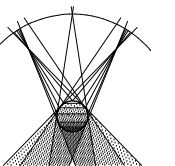


Notes:
 This drawing is copyright and cannot be reproduced without the approval of
 Stephen J Whitham associates Ltd.
 All dimensions to be checked on site and any discrepancy reported before
 commencement of works.

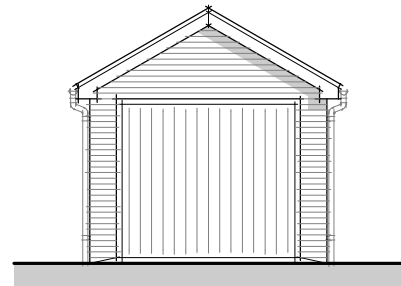

FRONT
 ELEVATION 1:100

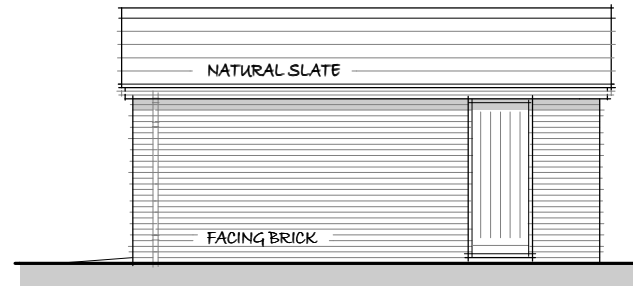


SIDE ELEVATION
 1:100

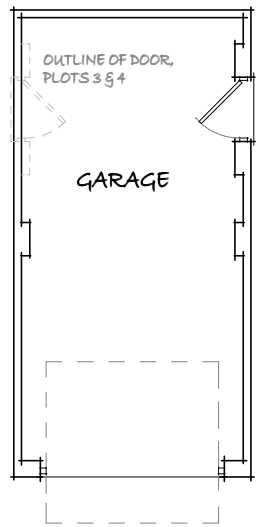


GARAGE
 PLAN 1:100


ABOVE PLAN APPLICABLE TO PLOTS 1, 2 & No.14.
 PLOTS 3 & 4 HANDED, AS INDICATED.

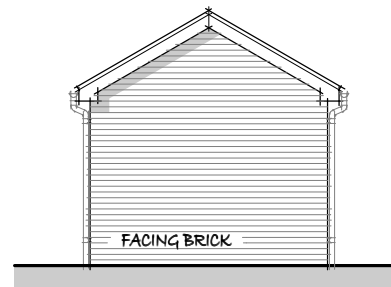

REAR
 ELEVATION 1:100

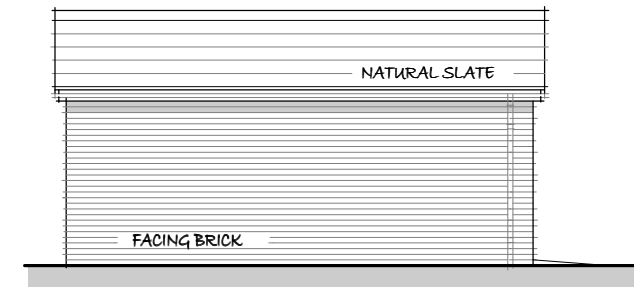

SIDE ELEVATION
 1:100

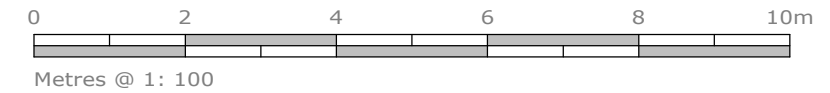

Garage Plan + Elevations


project:
Proposed Development;
 Land r/o 12-18 Bere Road, Wareham BH20 4DD
 For; Cawdor Construction Developments Ltd.

scale: 1:100 @ A3 date: Oct. 2019 job no. S1292 dwg. no. **15**


Quince Cottage, Coach Road, Manor Road, Stourpaine, Blandford DT11 8TL
 tel: 01258 489312 email: stephen@whitham.net

architecture + planning

stephen j whitham associates

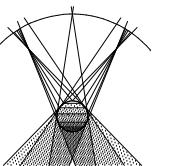

Notes:
This drawing is copyright and cannot be reproduced without the approval of
Stephen J Whitham associates Ltd.
All dimensions to be checked on site and any discrepancy reported before
commencement of works.

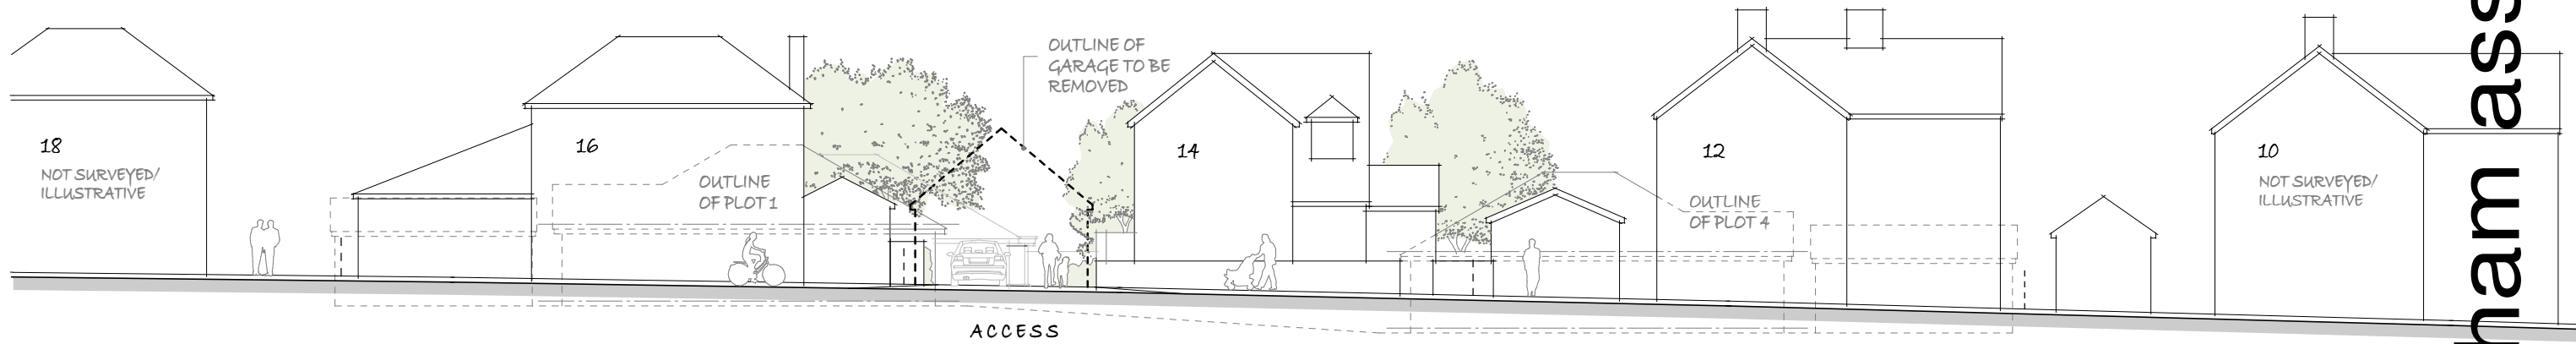

BERE ROAD
STREET ELEVATION 1:200

Street Elevation

(Bere Road)


project:
Proposed Development;
Land r/o 12-18 Bere Road, Wareham BH20 4DD
For; Cawdor Construction Developments Ltd.

scale: 1:200 @ A3 date: Oct. 2019 job no. S1292 dwg. no. 16


Quince Cottage, Coach Road, Manor Road, Stourpaine, Blandford DT11 8TL
tel: 01258 489312 email: stephen@whitham.net

architecture + planning


stephen j whitham associates

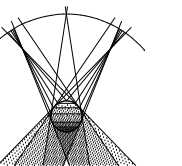


Notes:
 This drawing is copyright and cannot be reproduced without the approval of
 Stephen J Whitham associates Ltd.
 All dimensions to be checked on site and any discrepancy reported before
 commencement of works.

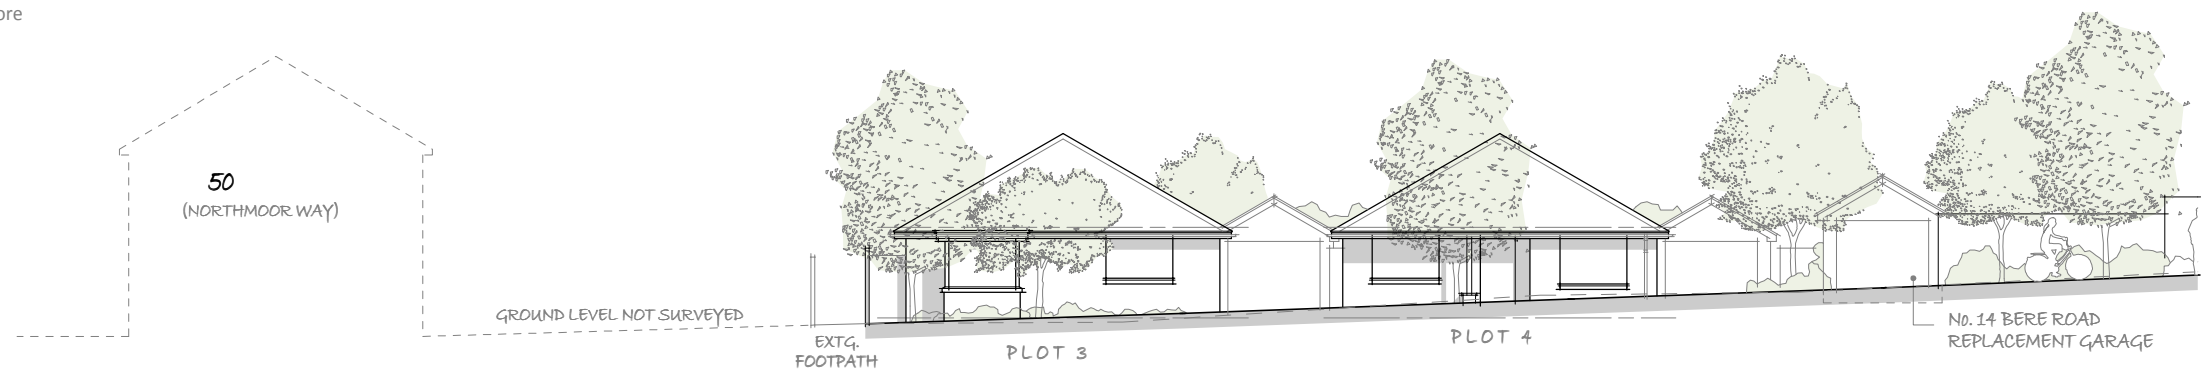

SITE / STREET ELEVATION
 (INCLUDING OUTLINE OF No. 50 NORTHMOOR WAY)
 1: 200

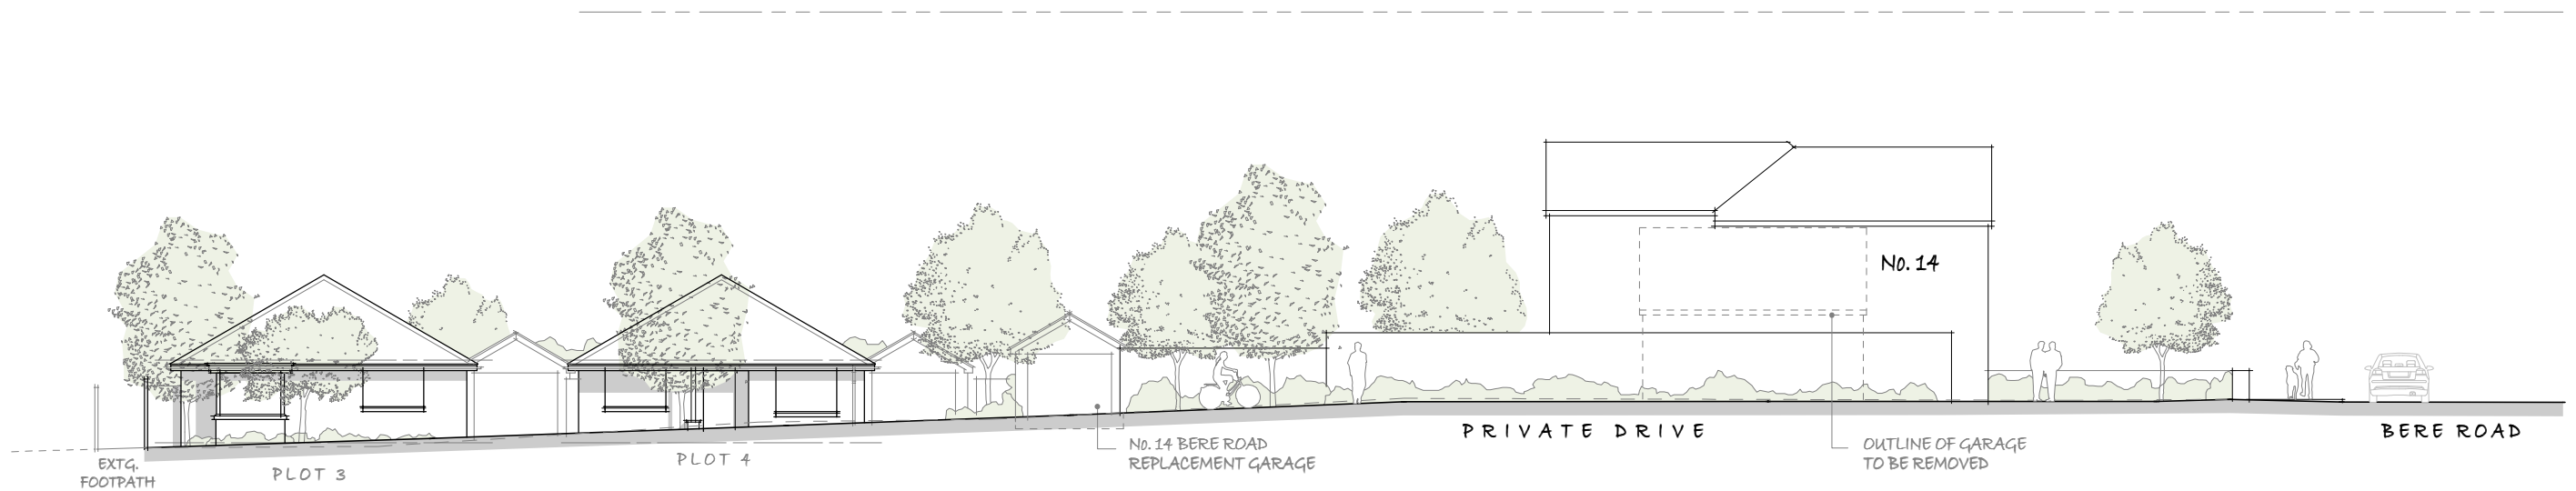

SITE / STREET ELEVATION
 1: 200

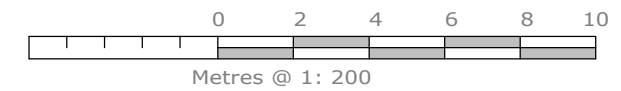

Site / Street Elevation


project:
Proposed Development;
 Land r/o 12-18 Bere Road, Wareham BH20 4DD
 For; Cawdor Construction Developments Ltd.

scale: 1: 200 @ A3 date: Oct. 2019 job no. S1292 dwg. no. **17**

Quince Cottage, Coach Road, Manor Road, Stourpaine, Blandford DT11 8TL
 tel: 01258 489312 email: stephen@whitham.net

architecture + planning

stephen j whitham associates

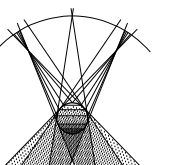

Notes:
This drawing is copyright and cannot be reproduced without the approval of
Stephen J Whitham associates Ltd.
All dimensions to be checked on site and any discrepancy reported before
commencement of works.



M o r p h o l o g y P l a n

project:
Proposed Development;
Land r/o 12-18 Bere Road, Wareham BH20 4DD
For; Cawdor Construction Developments Ltd.

scale: date: job no. dwg. no.
1: 1000 @ A3 Oct. 2019 S1292 18

Quince Cottage, Coach Road, Manor Road, Stourpaine, Blandford DT11 8TL
tel: 01258 489312 email: stephen@whitham.net

architecture + planning

stephen j whitham associates

